
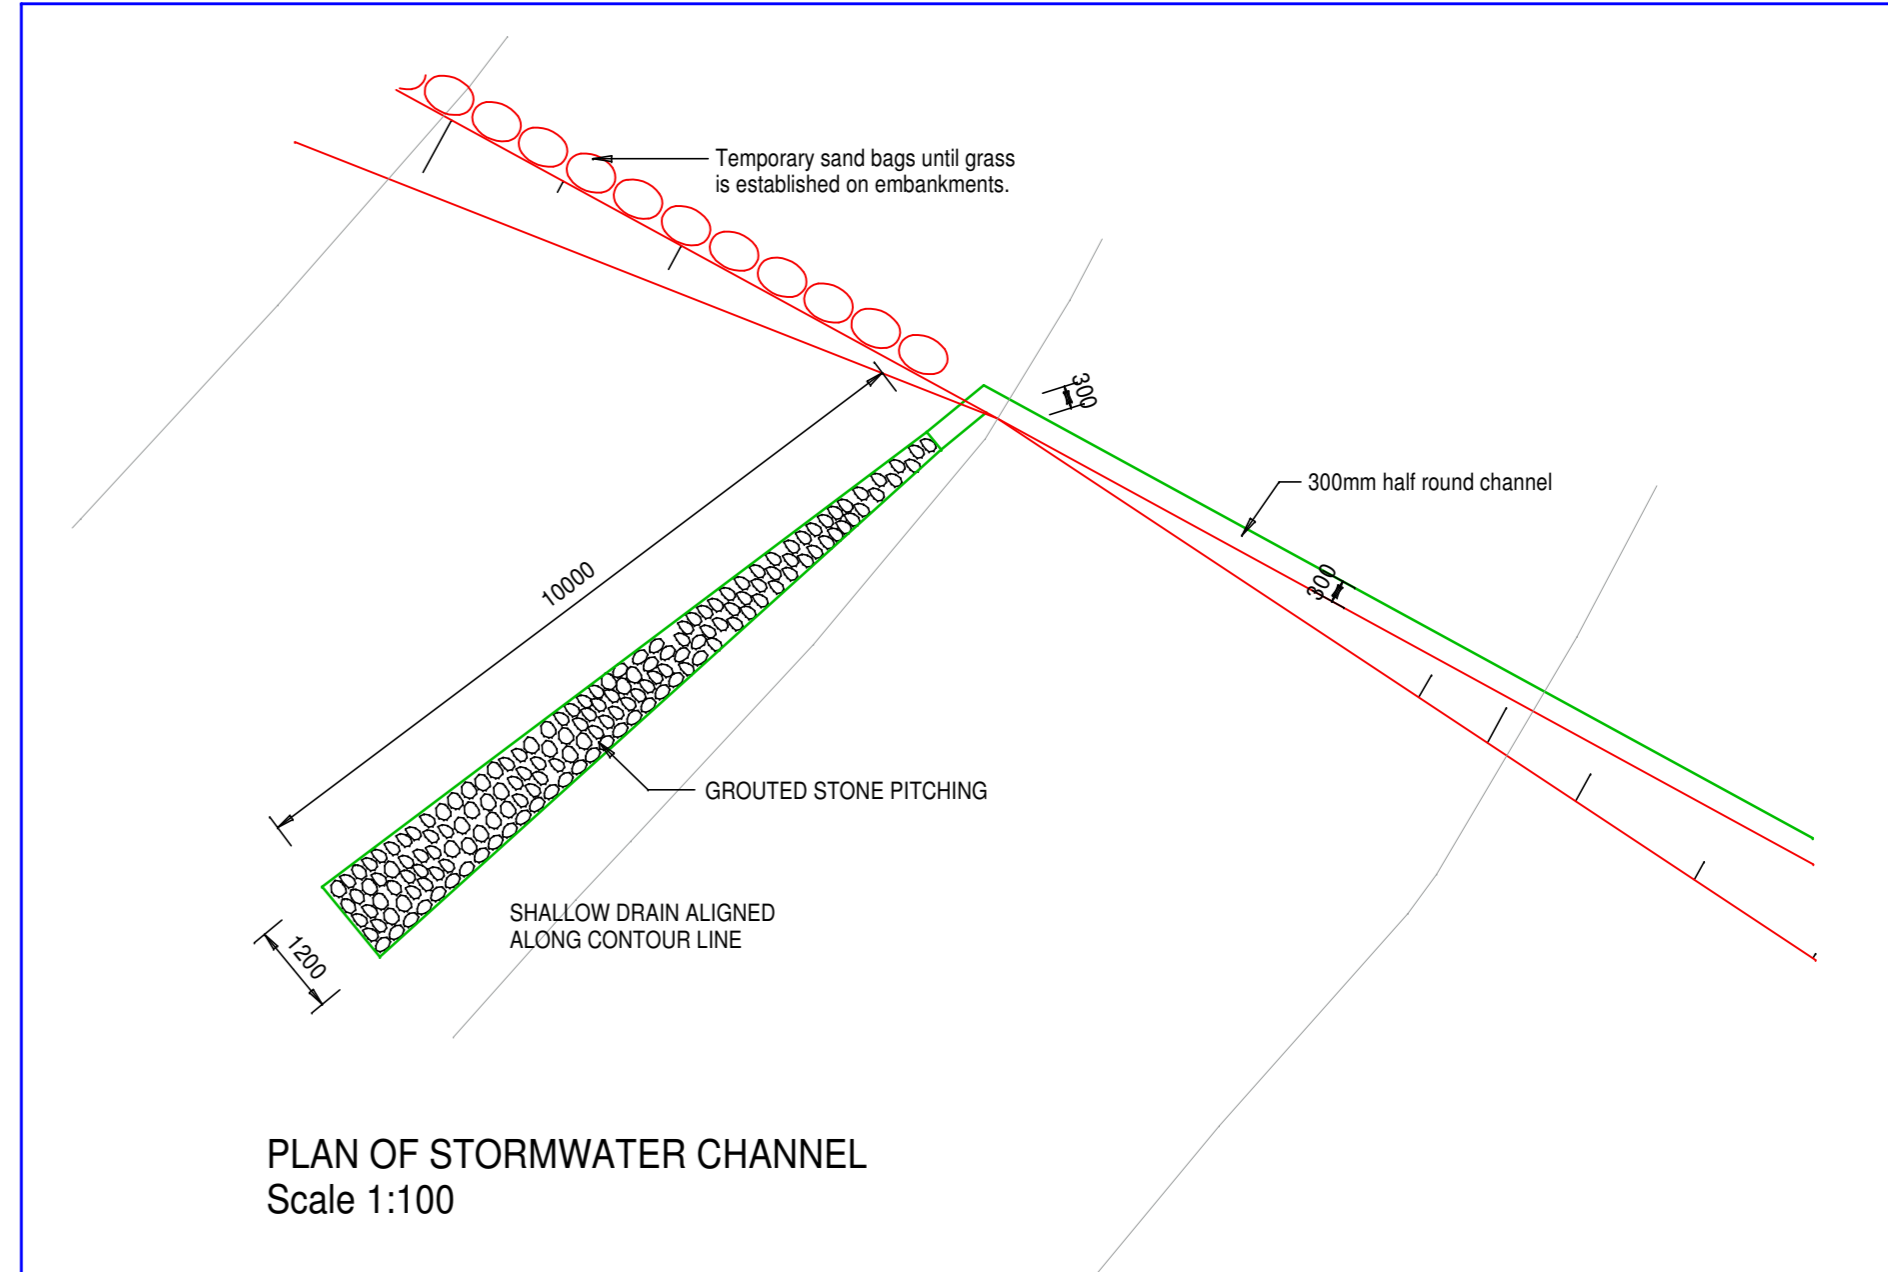
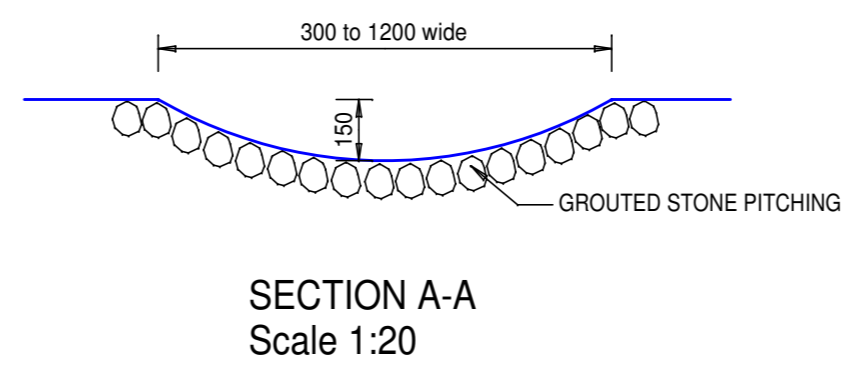
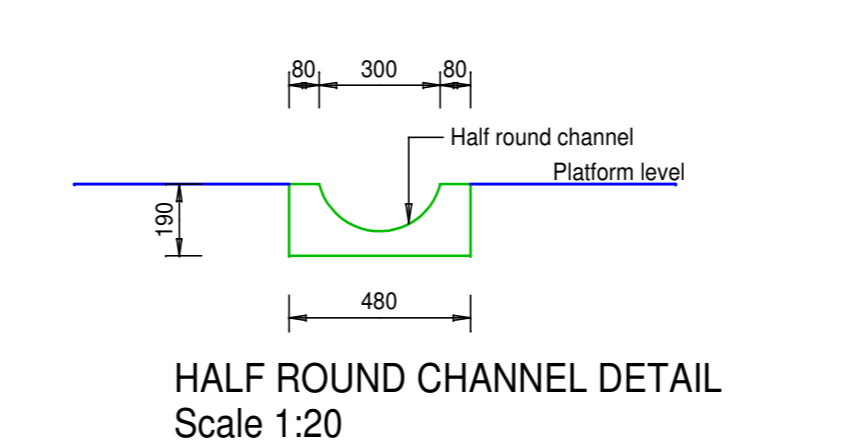
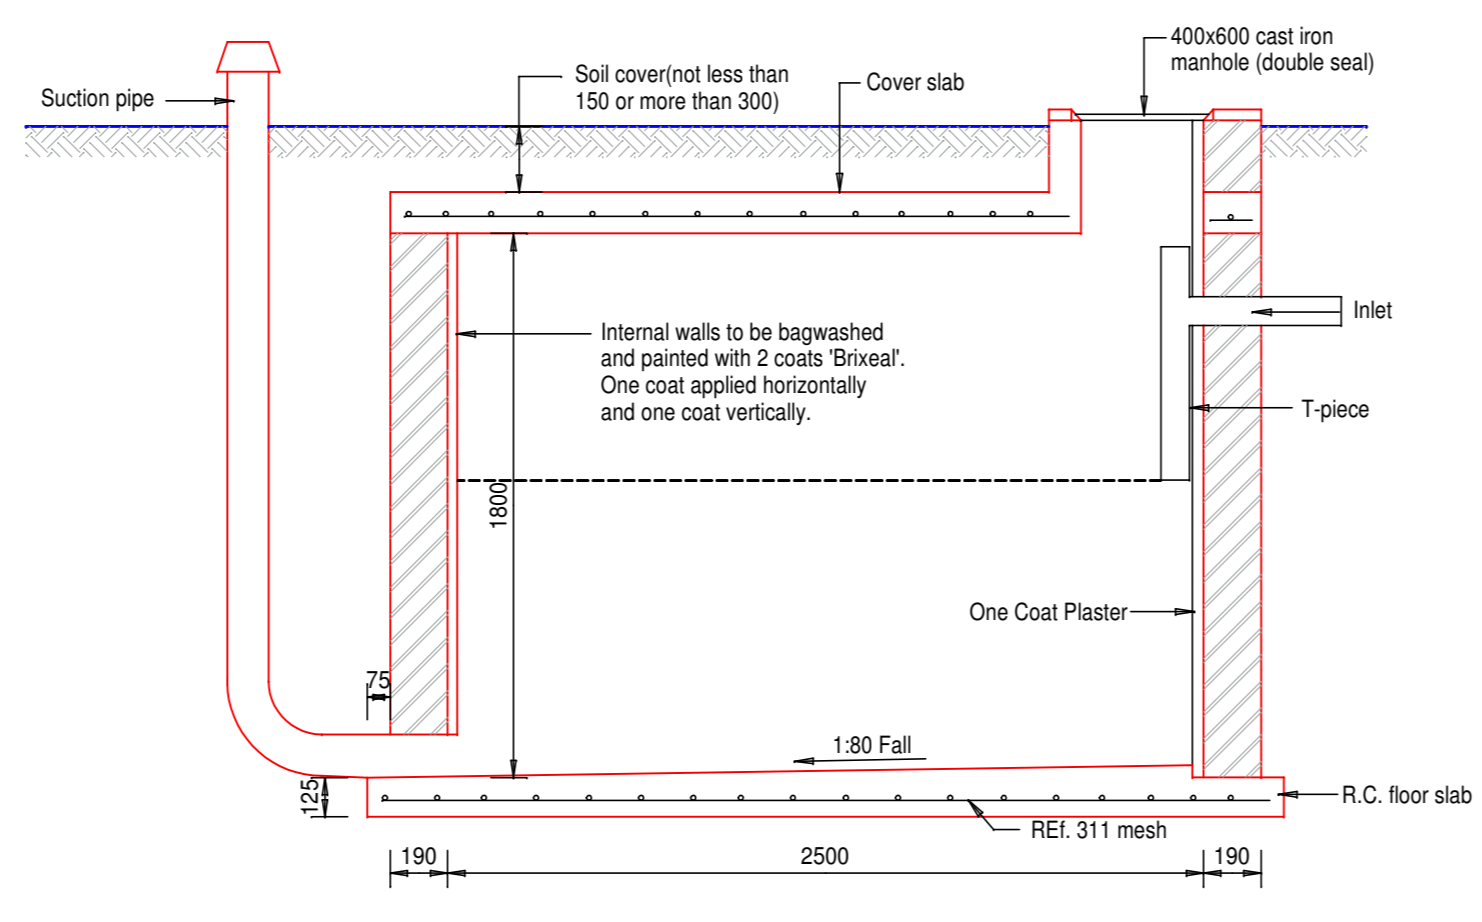


**NOTE:**  
ALL WASTE PIPES TO BE DIVERTED TO NEW CONSERVANCY TANKS

**NOTE:**  
ALL RAINWATER TANKS TO REMAIN NOT EXCEEDING 40% FULL FOR ATTENUATION PURPOSES

**SCHEDULE OF AREAS**

SITE AREA	4.3288 Ha
EXIST. CHICKEN HOUSE	1350m <sup>2</sup> (340m <sup>2</sup> ea)
STAFF ACCOMMODATION	285m <sup>2</sup>
100 YEAR OLD HOUSE	140m <sup>2</sup>
BUILDING 1	30m <sup>2</sup>
BUILDING 2	42m <sup>2</sup>

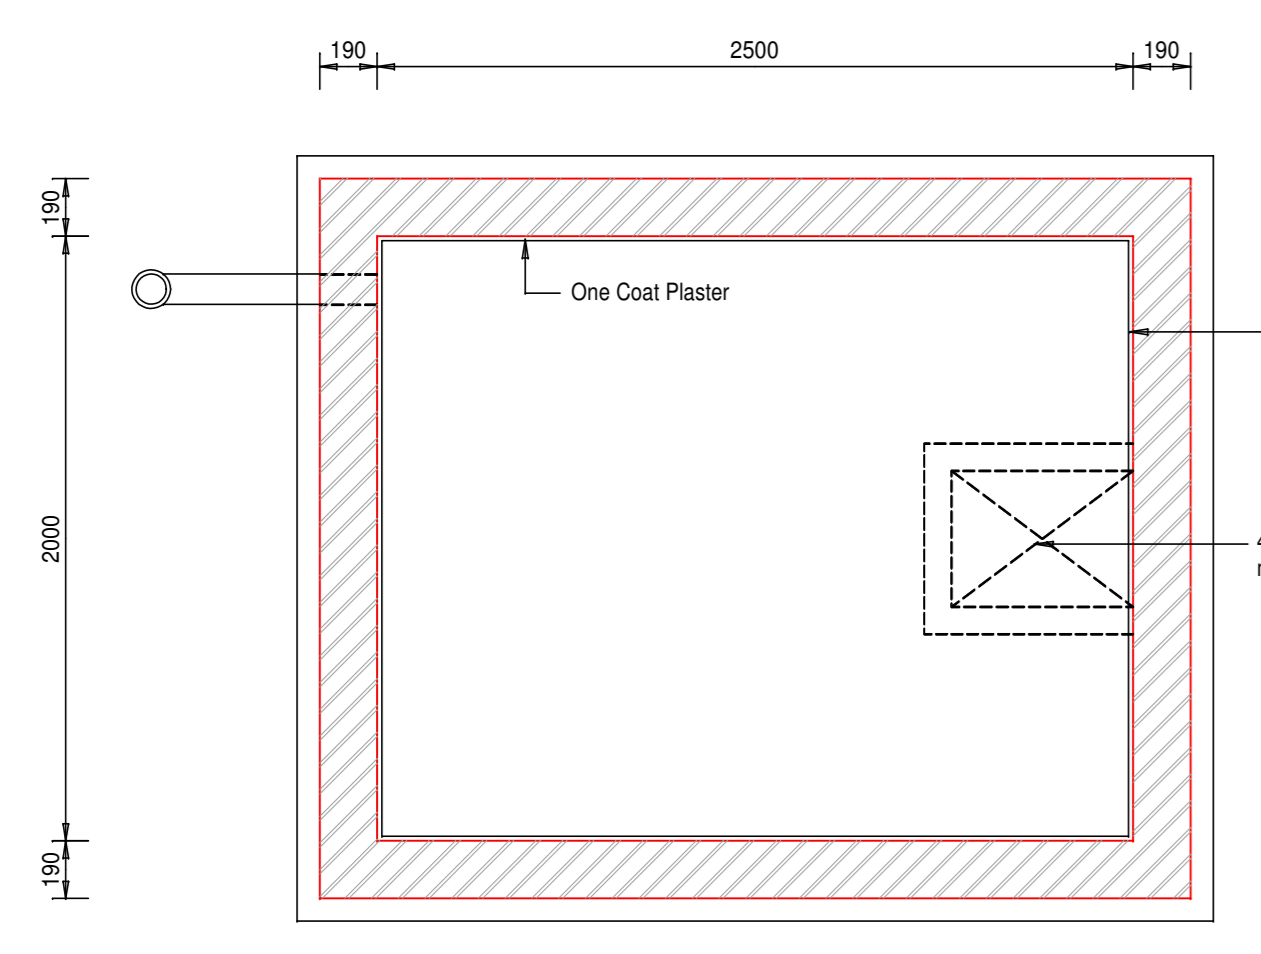

**Vijay Ori & Associates cc**  
CONSULTING ENGINEERS AND PROJECT MANAGERS

7 GARLUCKE DRIVE, BALLITO BUSINESS PARK, OFFICE NO 3, TELEPHONE: (032) 586 5192, FAX: (032) 586 3177, EMail: admin@voaeng.co.za

P O BOX 780, TONGAAT, 4400

**Client:** MAC CORKINDALE POULTRY FARM

**Project Title:** PROPOSED CHICKEN HOUSES PTN 11 (OF 1) OF THE FARM MAC CORKINDALES GRANT NO. 1810 ZINKWAZI

**Drawing Title:** SITEPLAN & CONSERVANCY TANK DETAILS

<b>Scales:</b> 1:500	<b>Revision:</b>
<b>Designed:</b> V.K.O	<b>Date:</b> 17 AUGUST 2015
<b>Checked:</b>	<b>Drawn:</b> M.N

**Drawing No.:** 360/01 **Sheet:** 1 of 1