


SETTING OUT CO-ORDINATES			
GABION BASKET	NAME	(Y) CO-ORDINATES	(X) CO-ORDINATES
NO 1	P01	-326982.7181	19765.7567
	P02	-326981.9547	19766.4068
	P03	-326984.5613	19769.4573
	P04	-326983.3236	19768.8059
NO 2	P05	-326979.0188	19771.8424
	P06	-326978.1139	19772.7948
	P07	-326981.5711	19773.7095
	P08	-326981.8759	19772.7571
NO 3	P09	-326977.4981	19776.5835
	P10	-326977.1932	19777.5359
	P11	-326980.0504	19778.4506
	P12	-326980.9553	19777.4882
NO 4	P13	-326975.2143	19780.3379
	P14	-326974.5787	19781.1100
	P15	-326976.8949	19783.0167
	P16	-326977.2505	19782.2446
NO 5	P17	-326972.0071	19784.0104
	P18	-326971.2468	19784.6620
	P19	-326973.1957	19786.9408
	P20	-326973.9559	19786.2912
NO 6	P21	-326968.7102	19787.3943
	P22	-326968.0746	19786.1663
	P23	-326970.3928	19780.0730
	P24	-326971.0263	19789.3009
NO 7	P25	-326965.2862	19790.9980
	P26	-326964.5259	19791.0476
	P27	-326967.1244	19794.0886
	P28	-326967.8847	19793.4390
NO 8	P29	-326961.0979	19792.7083
	P30	-326960.2064	19793.1615
	P31	-326961.5658	19795.8358
	P32	-326962.4573	19795.3827
NO 9	P33	-326955.2706	19795.2107
	P34	-326954.1104	19795.8623
	P35	-326956.4592	19798.1411
	P36	-326957.2195	19797.4915
NO 10	P37	-326953.2396	19796.1943
	P38	-326952.2482	19796.3257
	P39	-326952.4424	19795.2977
	P40	-326953.6338	19799.1683
NO 11	P41	-326948.2330	19796.8886
	P42	-326947.2416	19796.5200
	P43	-326947.6359	19799.4939
	P44	-326948.0272	19799.3625
NO 12	P45	-326943.0522	19798.6850
	P46	-326942.3237	19799.3888
	P47	-326944.4409	19801.5142
	P48	-326945.1494	19800.8084
NO 13	P49	-326939.2184	19801.0496
	P50	-326938.3283	19801.3054
	P51	-326941.0627	19806.8460
	P52	-326941.9528	19806.3903
NO 14	P53	-326934.4649	19801.6489
	P54	-326933.7046	19802.2985
	P55	-326940.2011	19808.9039
	P56	-326940.9614	19808.2512

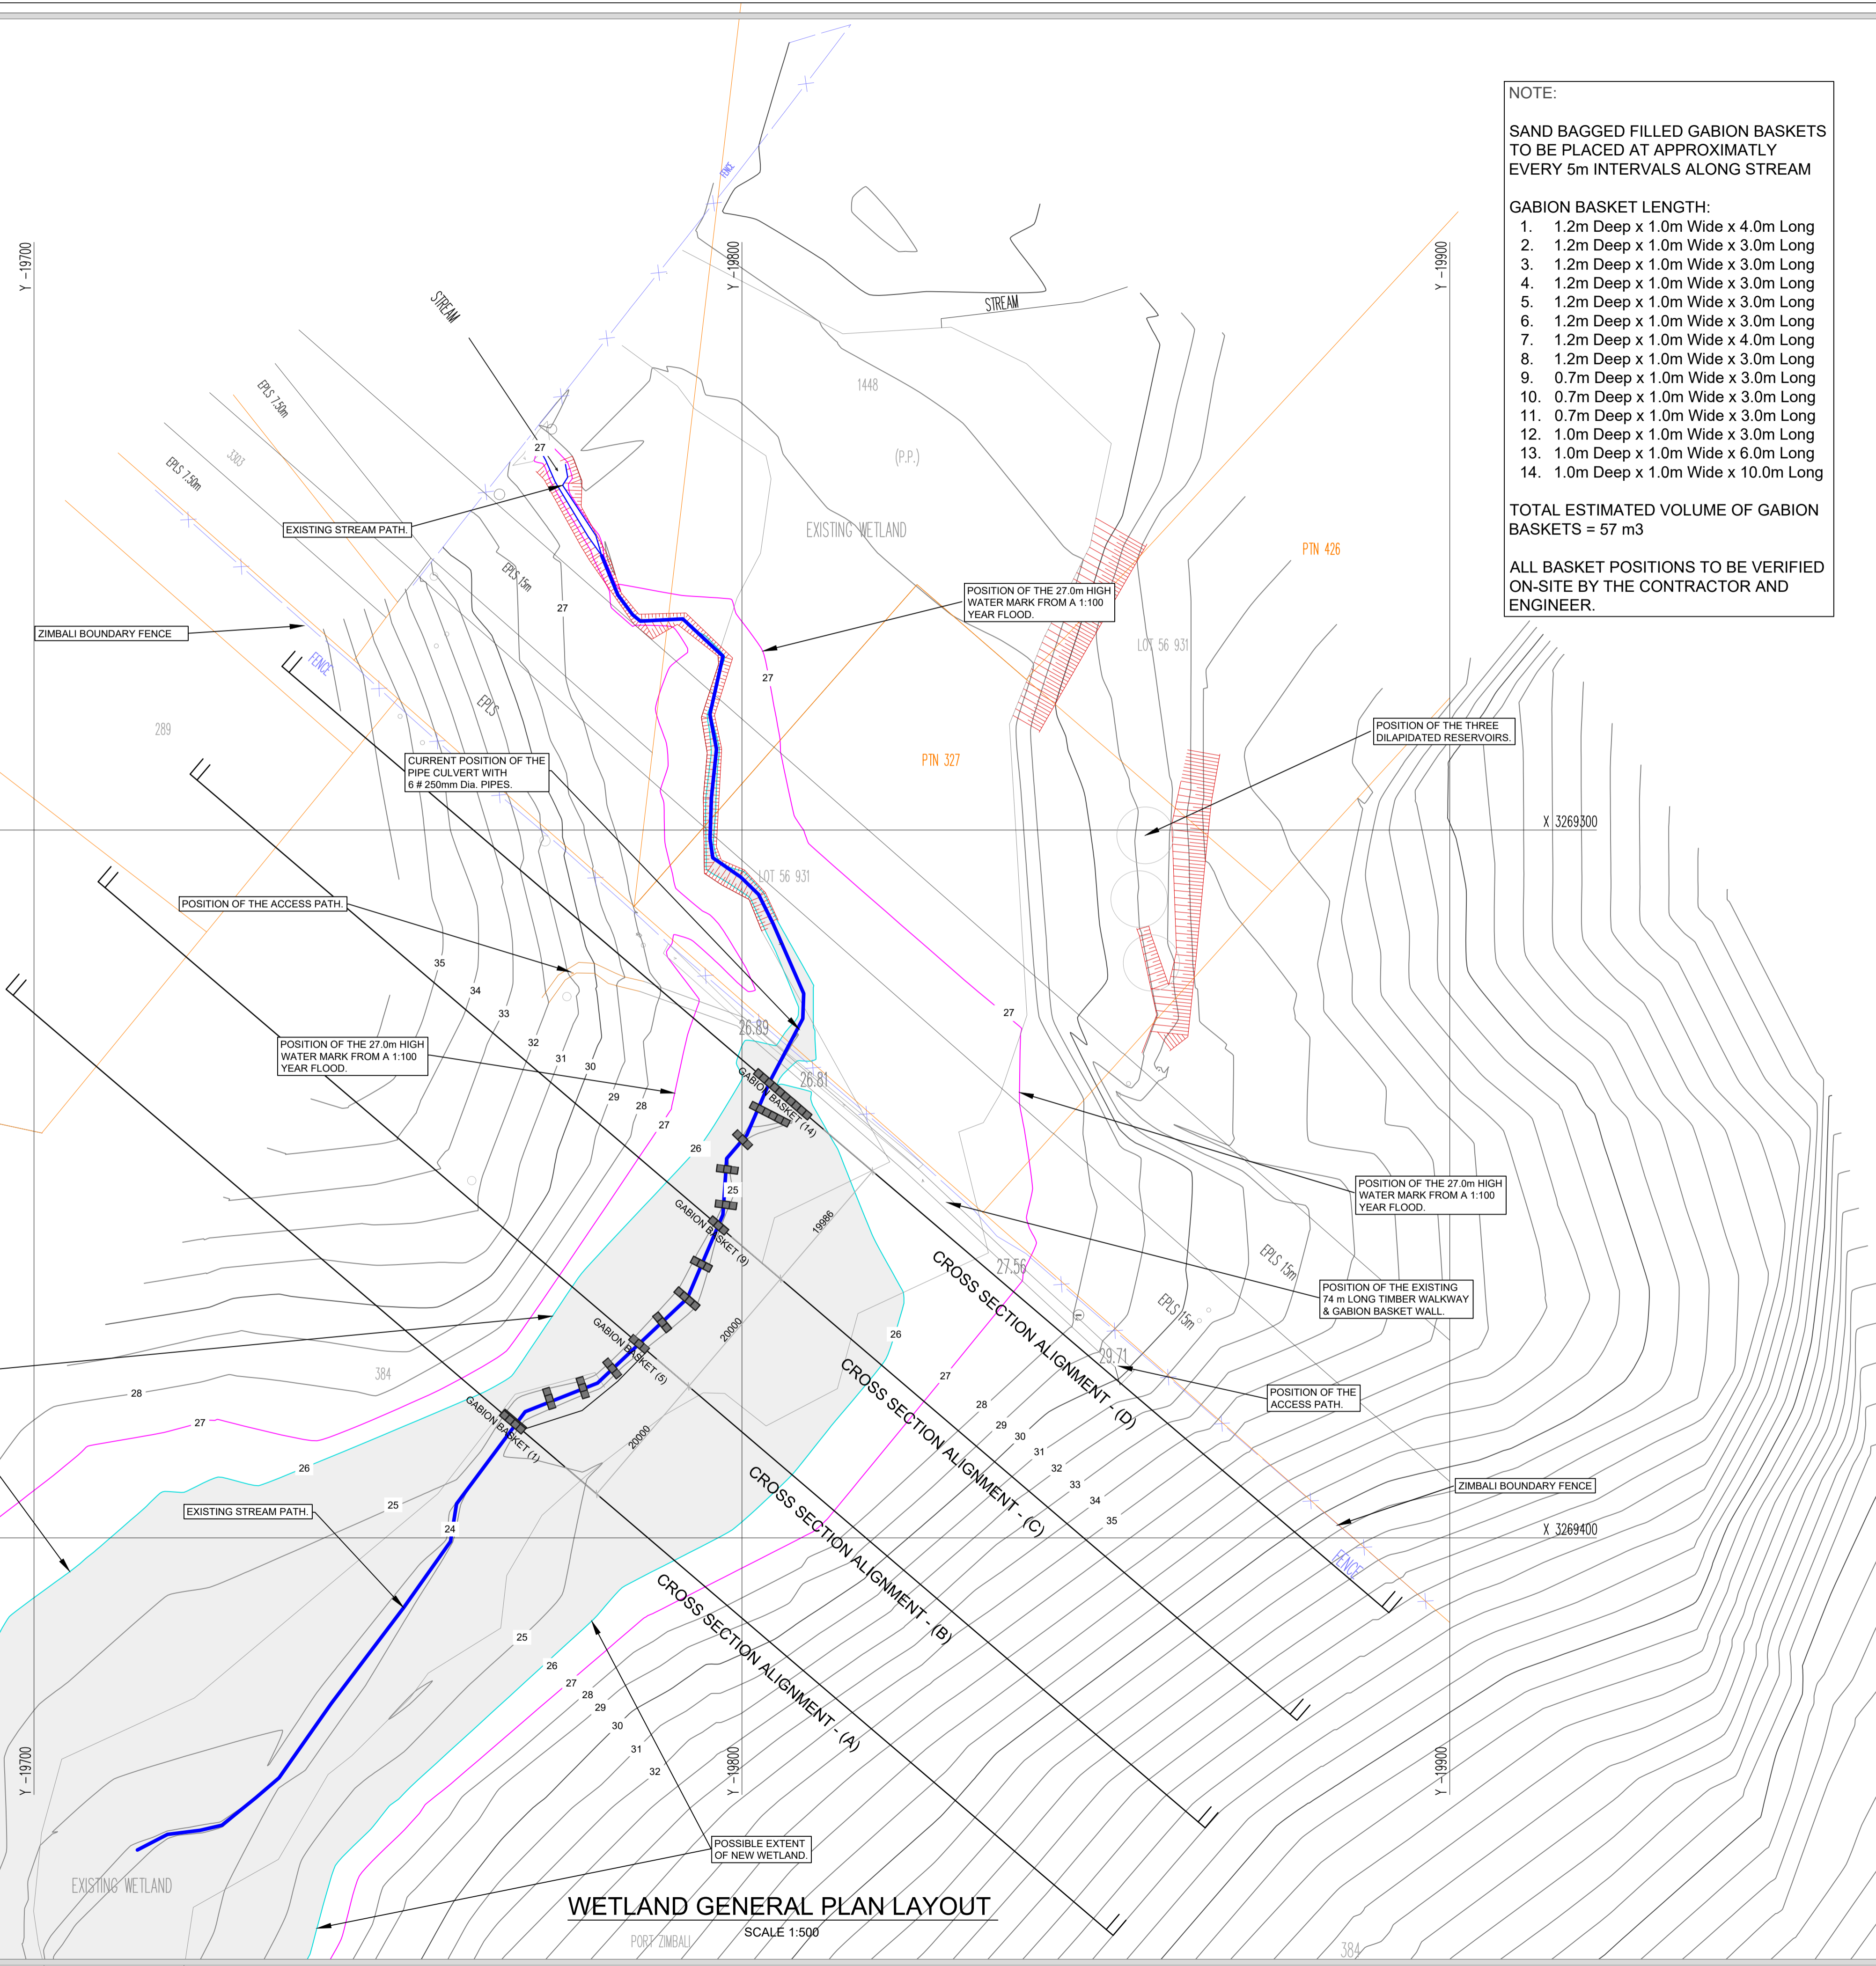

NOTE:  
 SAND BAGGED FILLED GABION BASKETS TO BE PLACED AT APPROXIMATELY EVERY 5m INTERVALS ALONG STREAM

GABION BASKET LENGTH:  
 1. 1.2m Deep x 1.0m Wide x 4.0m Long  
 2. 1.2m Deep x 1.0m Wide x 3.0m Long  
 3. 1.2m Deep x 1.0m Wide x 3.0m Long  
 4. 1.2m Deep x 1.0m Wide x 3.0m Long  
 5. 1.2m Deep x 1.0m Wide x 3.0m Long  
 6. 1.2m Deep x 1.0m Wide x 3.0m Long  
 7. 1.2m Deep x 1.0m Wide x 4.0m Long  
 8. 1.2m Deep x 1.0m Wide x 3.0m Long  
 9. 0.7m Deep x 1.0m Wide x 3.0m Long  
 10. 0.7m Deep x 1.0m Wide x 3.0m Long  
 11. 0.7m Deep x 1.0m Wide x 3.0m Long  
 12. 1.0m Deep x 1.0m Wide x 3.0m Long  
 13. 1.0m Deep x 1.0m Wide x 6.0m Long  
 14. 1.0m Deep x 1.0m Wide x 10.0m Long

TOTAL ESTIMATED VOLUME OF GABION BASKETS = 57 m<sup>3</sup>

ALL BASKET POSITIONS TO BE VERIFIED ON-SITE BY THE CONTRACTOR AND ENGINEER.

DRAWING LIST:	
10	
09	
08	
07	
06	
05	
04	
03	
02	STREAM CROSS SECTIONS
01	GENERAL PLAN LAYOUT

Dwg. No.	Description	By	Deur
	Beskriving		

COPYRIGHT RESERVED

Rev. No.	Description	Date	By	Deur
01	ISSUED FOR PRELIMINARY USE	25/06/2019	S.E.	

AMENDMENTS/WYSIGING

SERVICE	DIENS
PRELIMINARY	

DESIGNED/ONTWERP	R. SHUTTELWORTH
DRAWN/GETEKEN	S. EKSTEEN
CAD FILE NAME/CAD LÉER NAAM	Zimbali Civil's.dwg
CHECKED/NAGESIEN	R. SHUTTELWORTH
APPROVED/GOEDGEKEUR	



CLIENT:	ZIMBALI	KLIËNT:	
PROJECT:	NORTH-WEST WETLAND	PROJEK:	
PROJECT NO:	RM	PROJEK NO:	
TITLE:	GENERAL PLAN LAYOUT	TITEL:	
DATE/DATUM	JUNE 2020		
SCALE/SKAAL	AS SHOWN		
SCALE REF:	4.0 2.0 0 2.0 4.0	SKAAL VERWYS:	3.0 1.0 0 1.0 3.0
CONSULTANT DWG. NO.		KONSULTANT TEK. NR.	
01			
CLIENT DWG. NO.		KLIËNT TEK. NO.	